


The design of this facility and the drawings, specifications, electronic files and other documents prepared by the Architect for this project are instruments of the Architect's service for use solely with respect to this project. The Architect shall be deemed the author of these documents and shall retain all common law, statutory and other reserved rights, including the copyright. The Architect's drawings, specifications or other documents shall not be used by the Owner or others on other projects, except by agreement in writing, from the Architect.

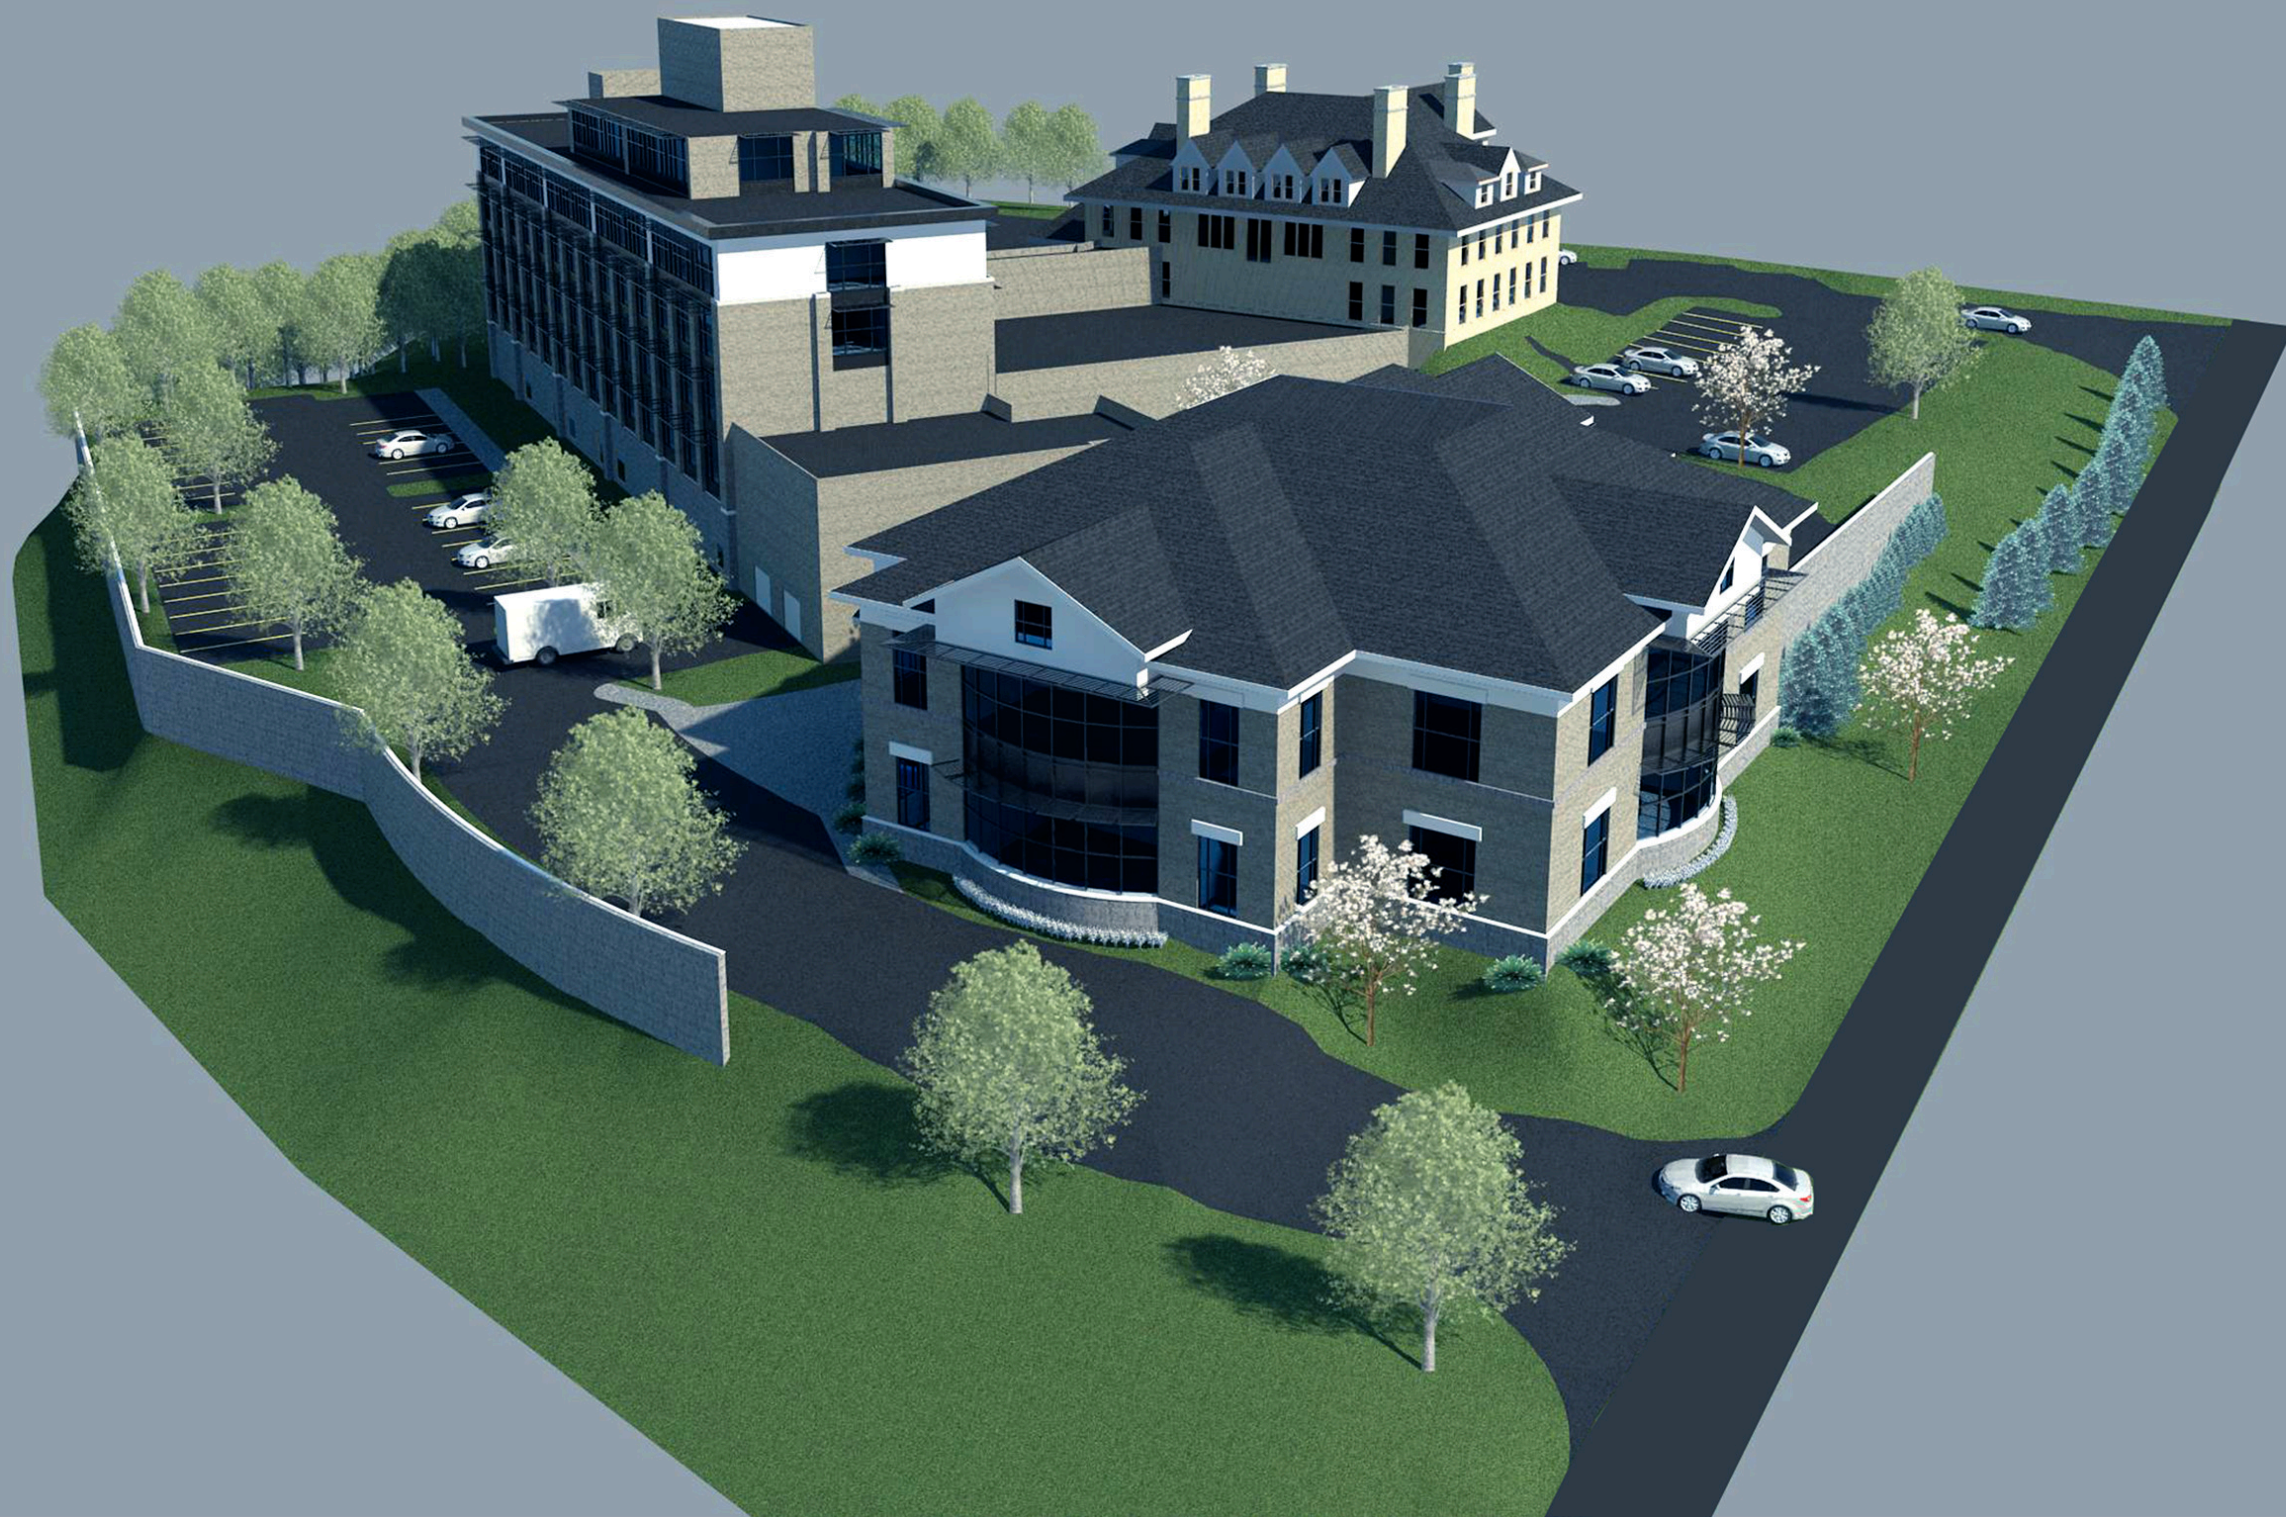

HUNGERFORD EMERGENCY  
AND MEDICAL CARE AT  
WINSTED HEALTH CENTER

117 SPENCER STREET  
WINSTED, CONNECTICUT

BIRDS EYE VIEW-PROPOSED

TPA  
DESIGN GROUP

QR  
&L  
CONSTRUCTION

MBH  
ARCHITECTURE

PA-3